

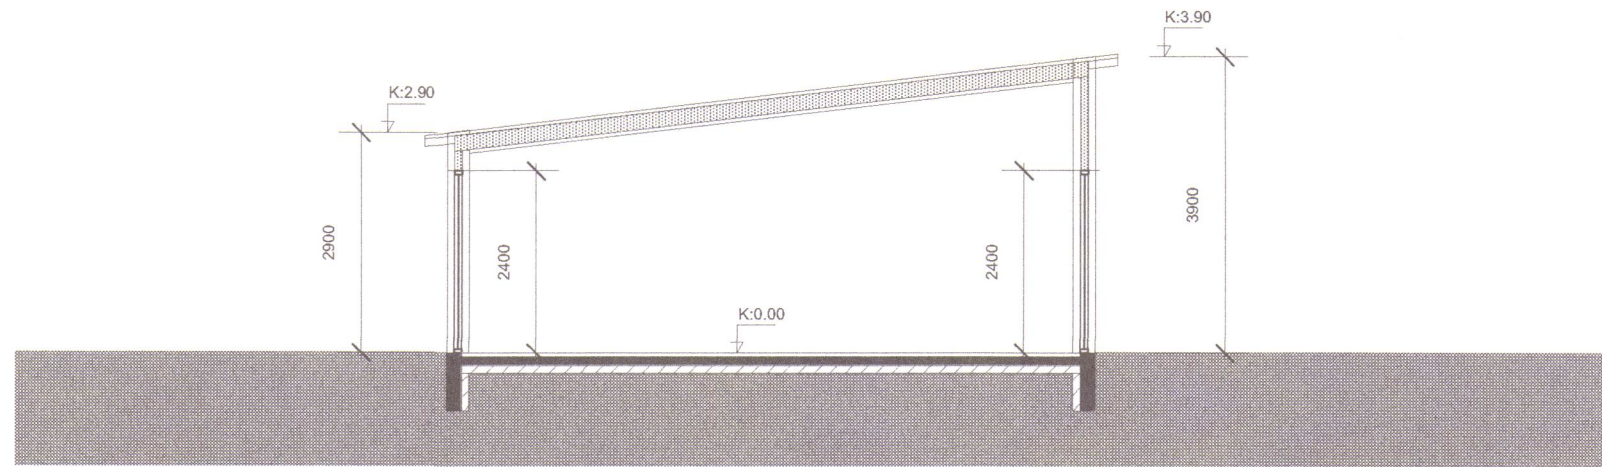
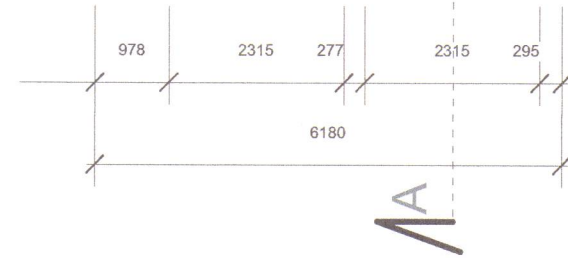


5-2409

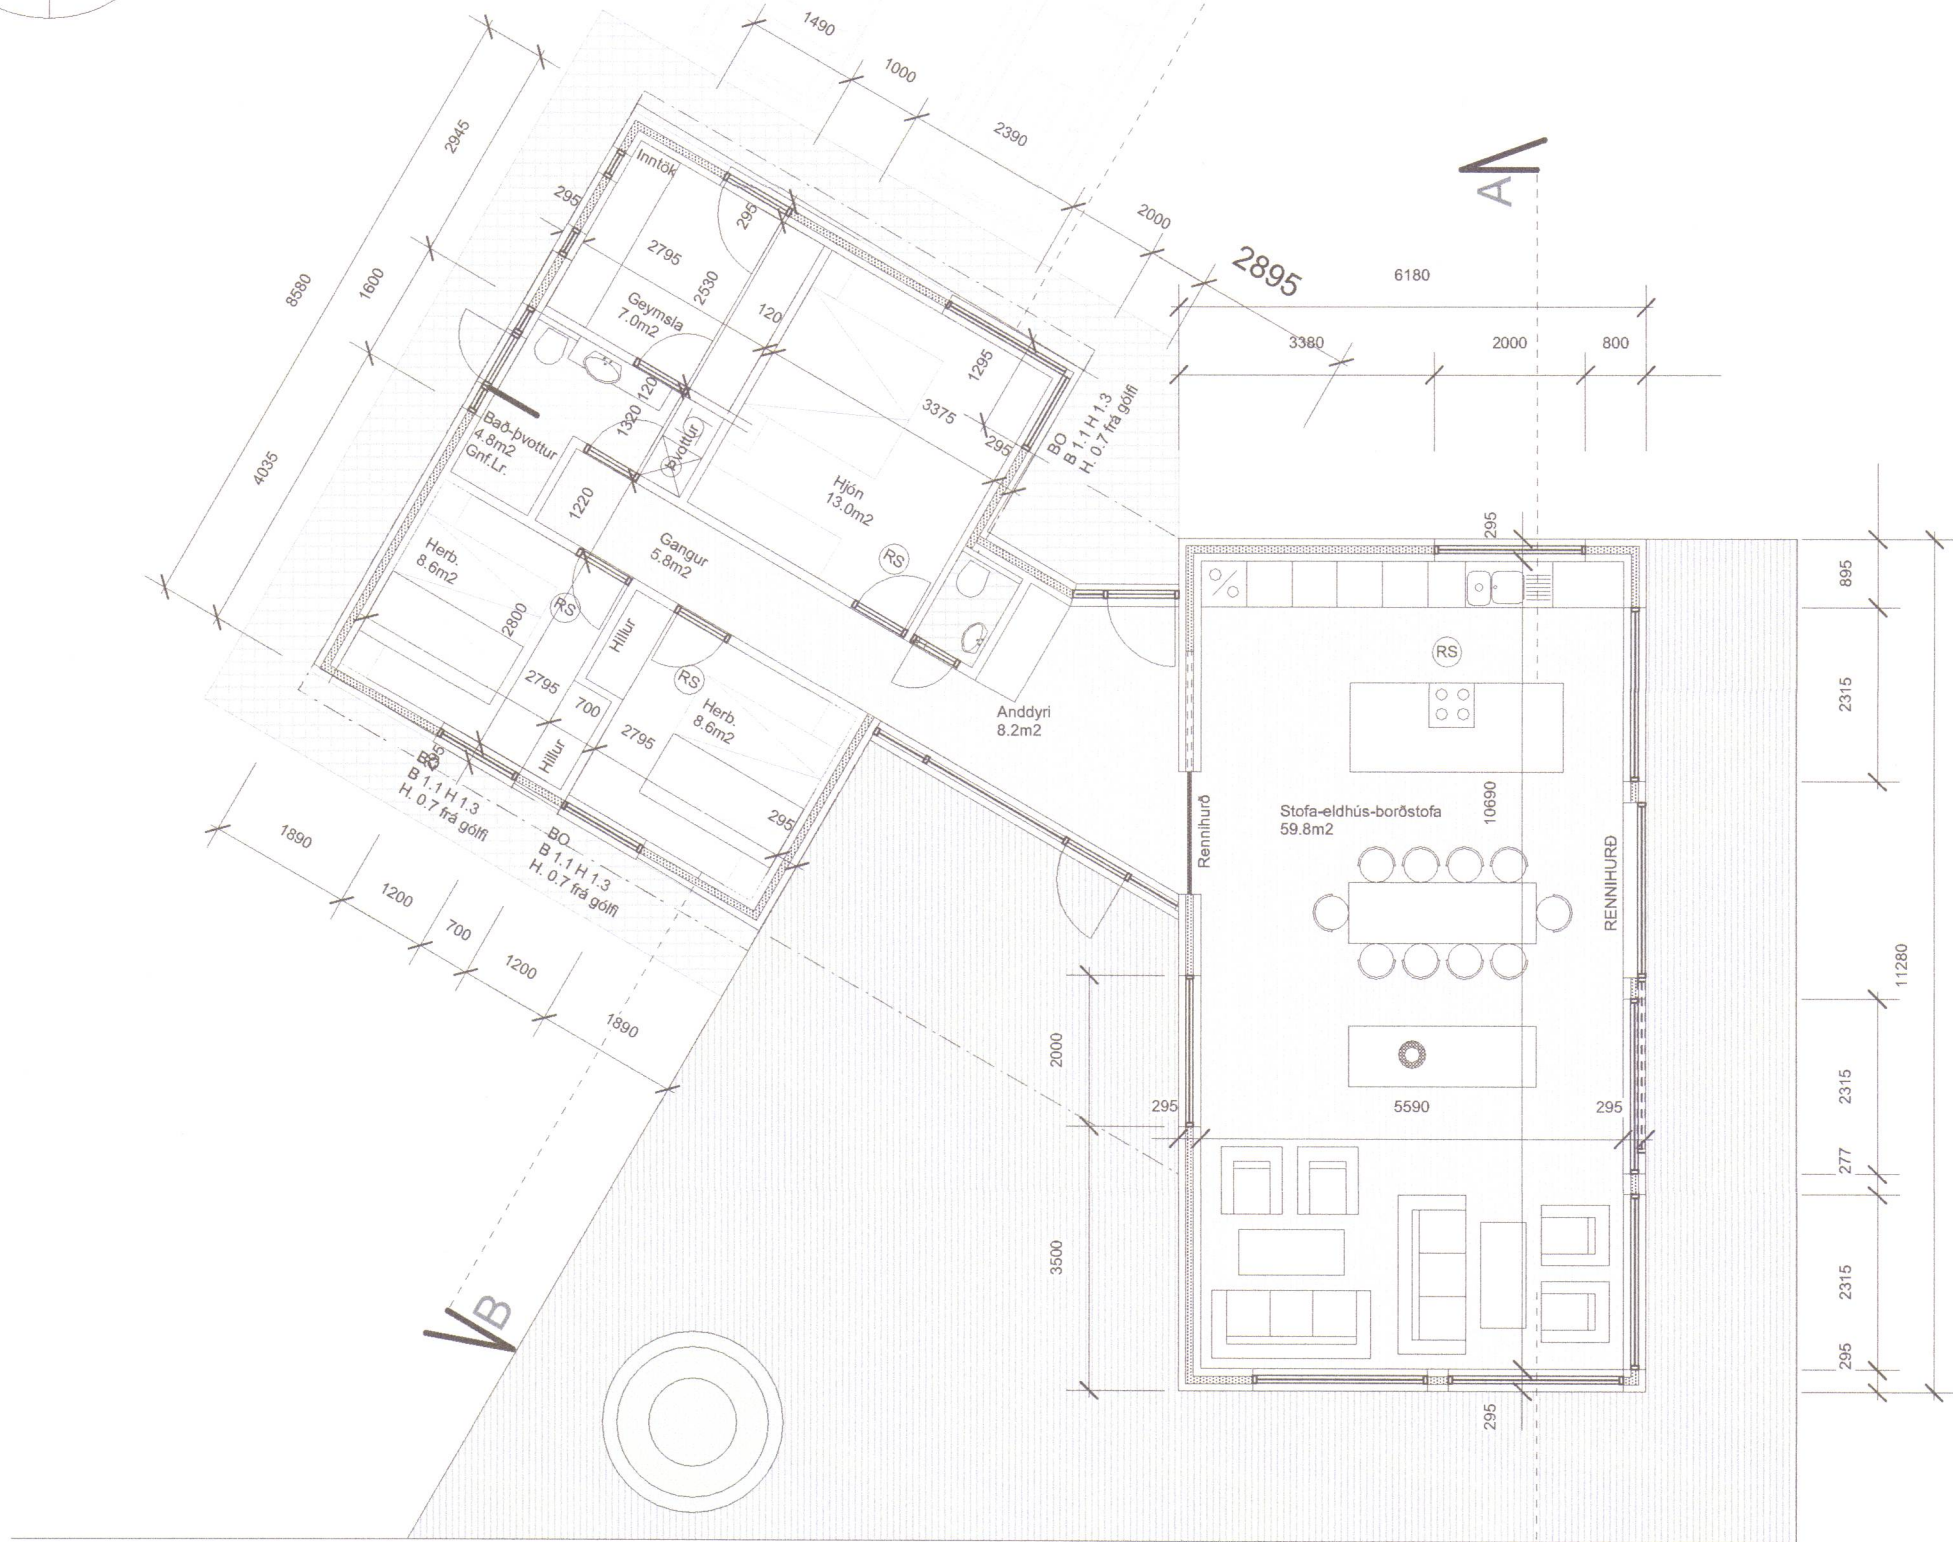

SNEIDING B-B

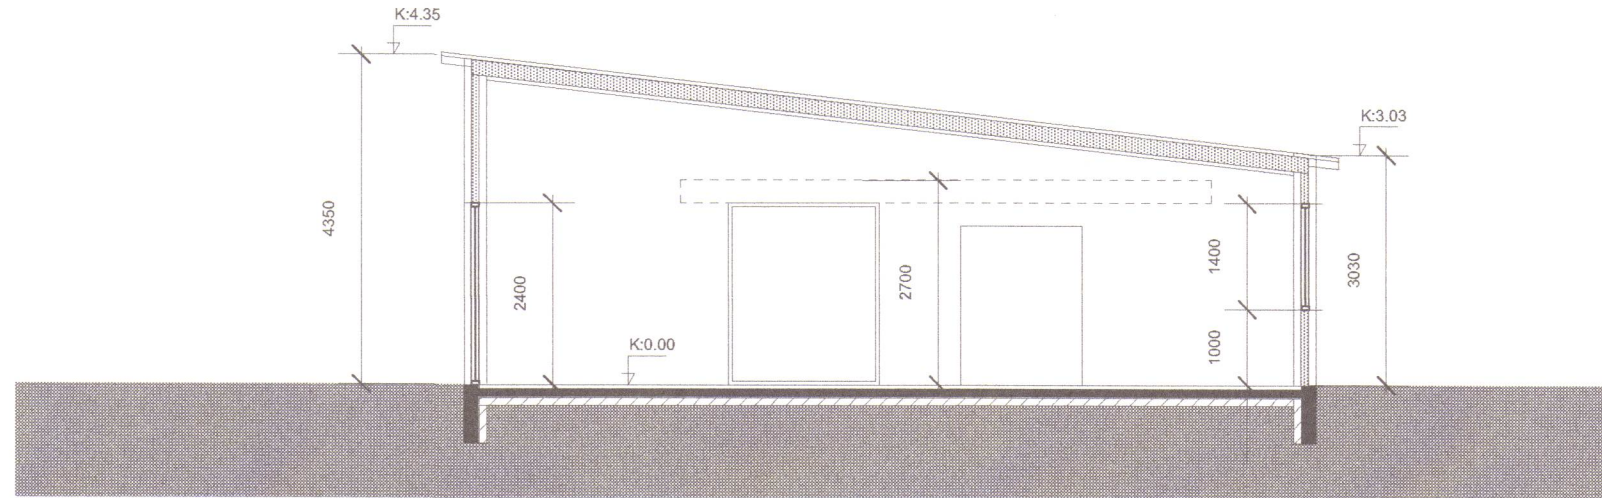

SNEIDING A-A

VERK

HÖFUÐBÓL 205

TEIKNING

GRUNNMYND &
ÚTLIT & SNEIÐINGAR

VERKKAUPI


KRISTJÁN BJARKI PURKHÚS

MÆLIKVARÐI:
1:100 (m.v. A2)


TEIKNING NR:

DAGSETNING:
16.6.2022


TEIKNAD:
GÓJ

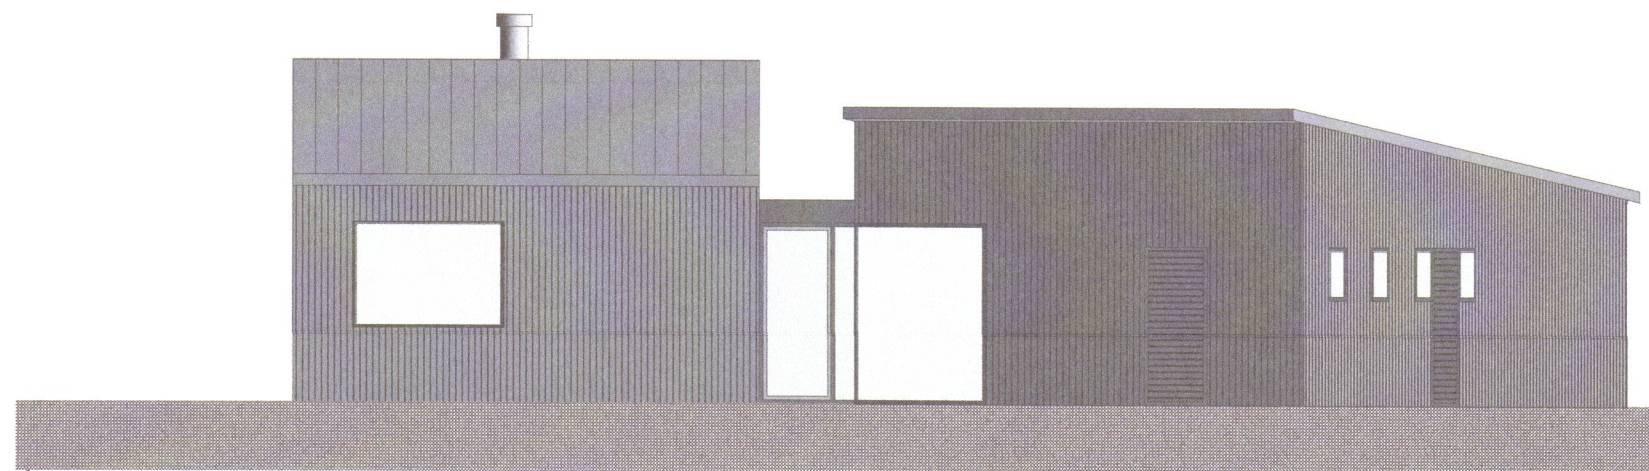


ÚTLIT NORDUR

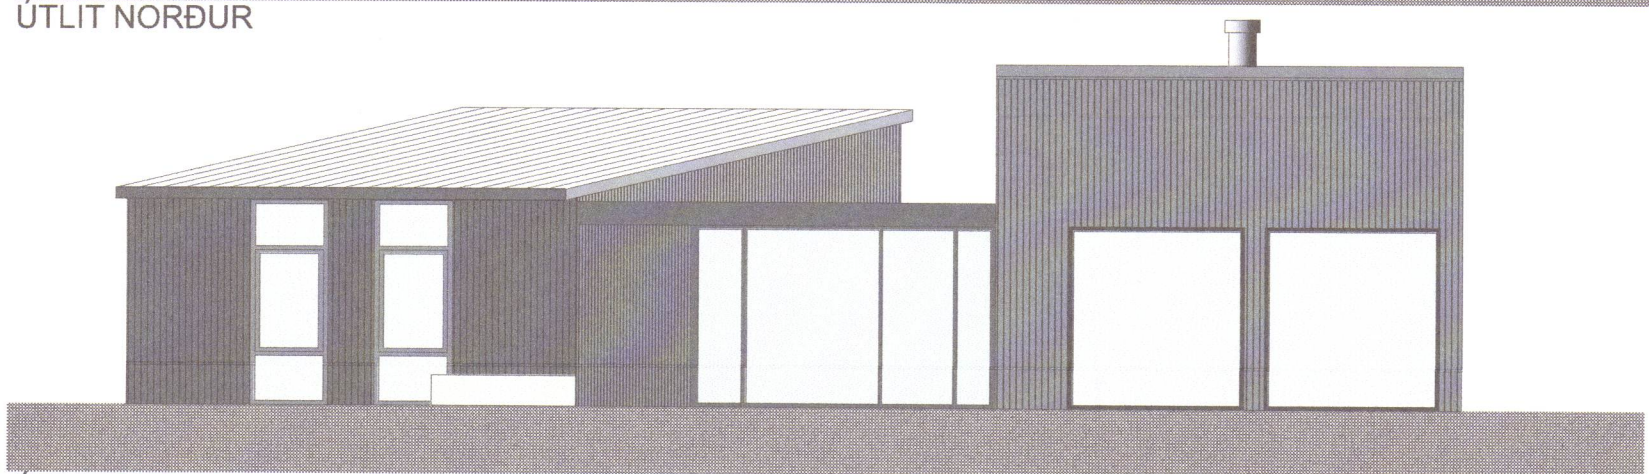


ÚTLIT SÚÐUR

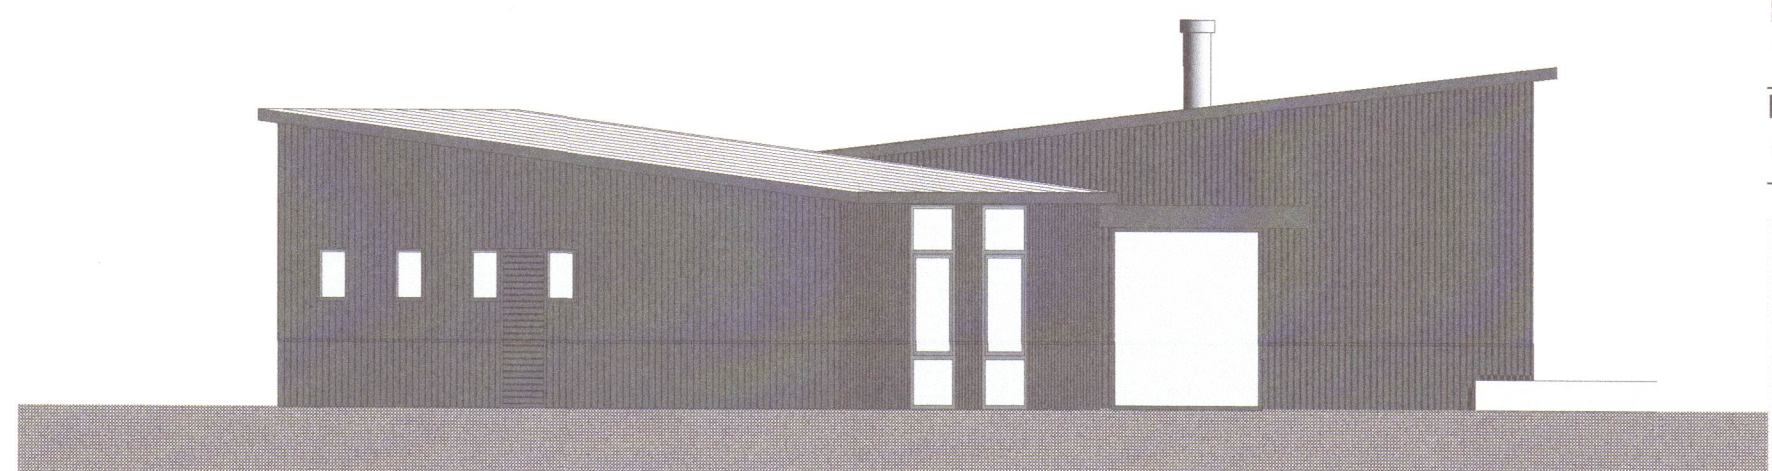

ÚTLIT VESTUR

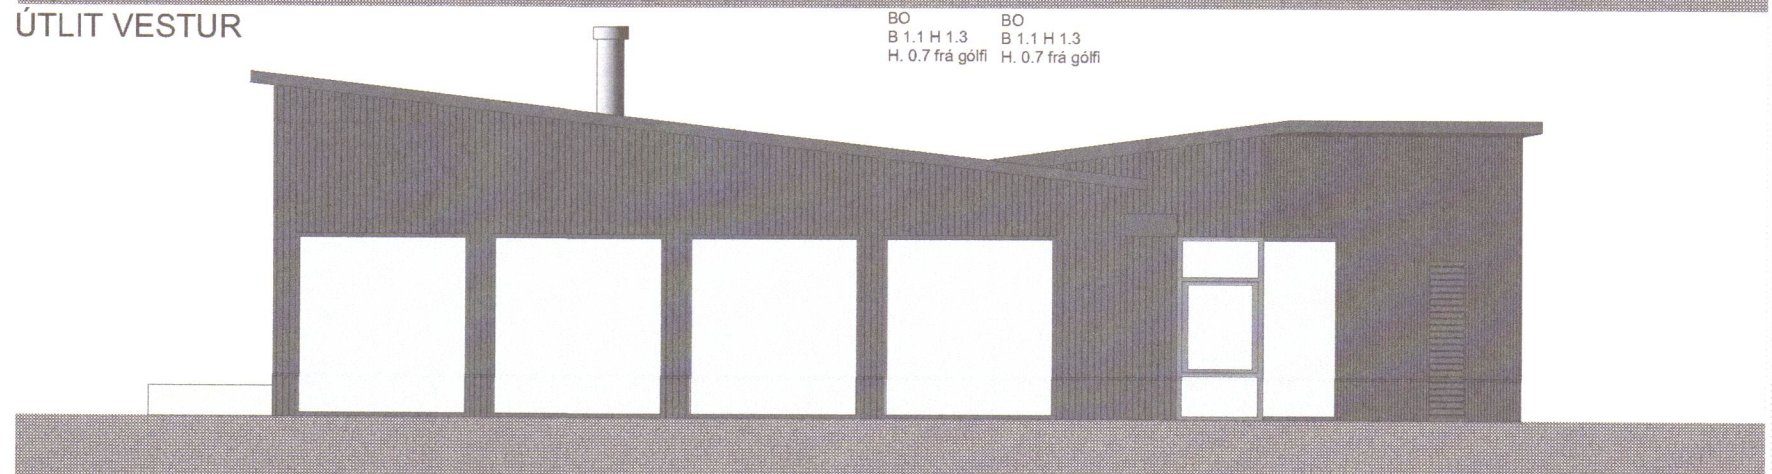

ÚTLIT AUSTUR

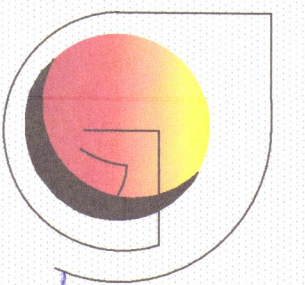

GUNNLAUGUR Ó. JOHNSON
arkitekt faí
ÁRBÓT 270 MOSFELLSBÆ
KT.080657 7819
S. 864 2625
E.goj@centrum.is